


# KIKEBOSKOLAN IDÉSKISSER 2024.01.22





# KIKEBOSKOLAN IDÉSKISSER 2024.01.22

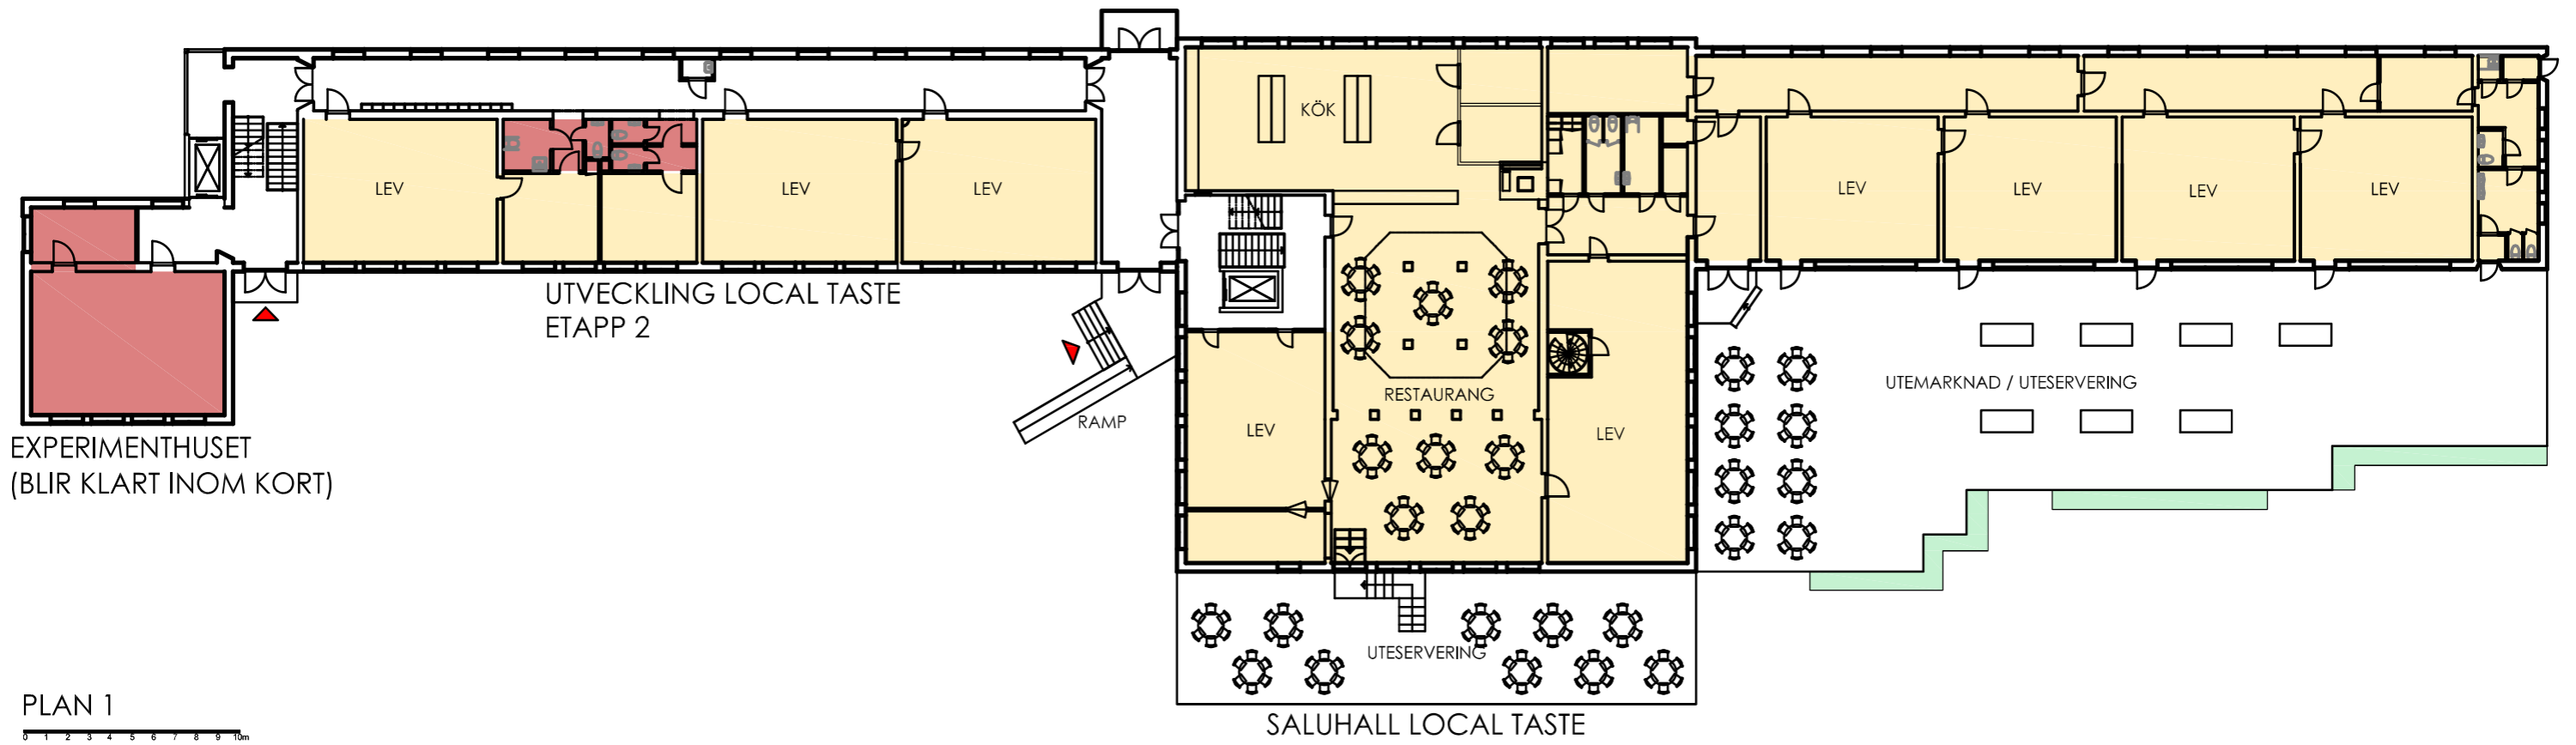

PLAN 1  
 0 1 2 3 4 5 6 7 8 9 10m

# KIKEBOSKOLAN IDÉSKISSER 2024.01.22

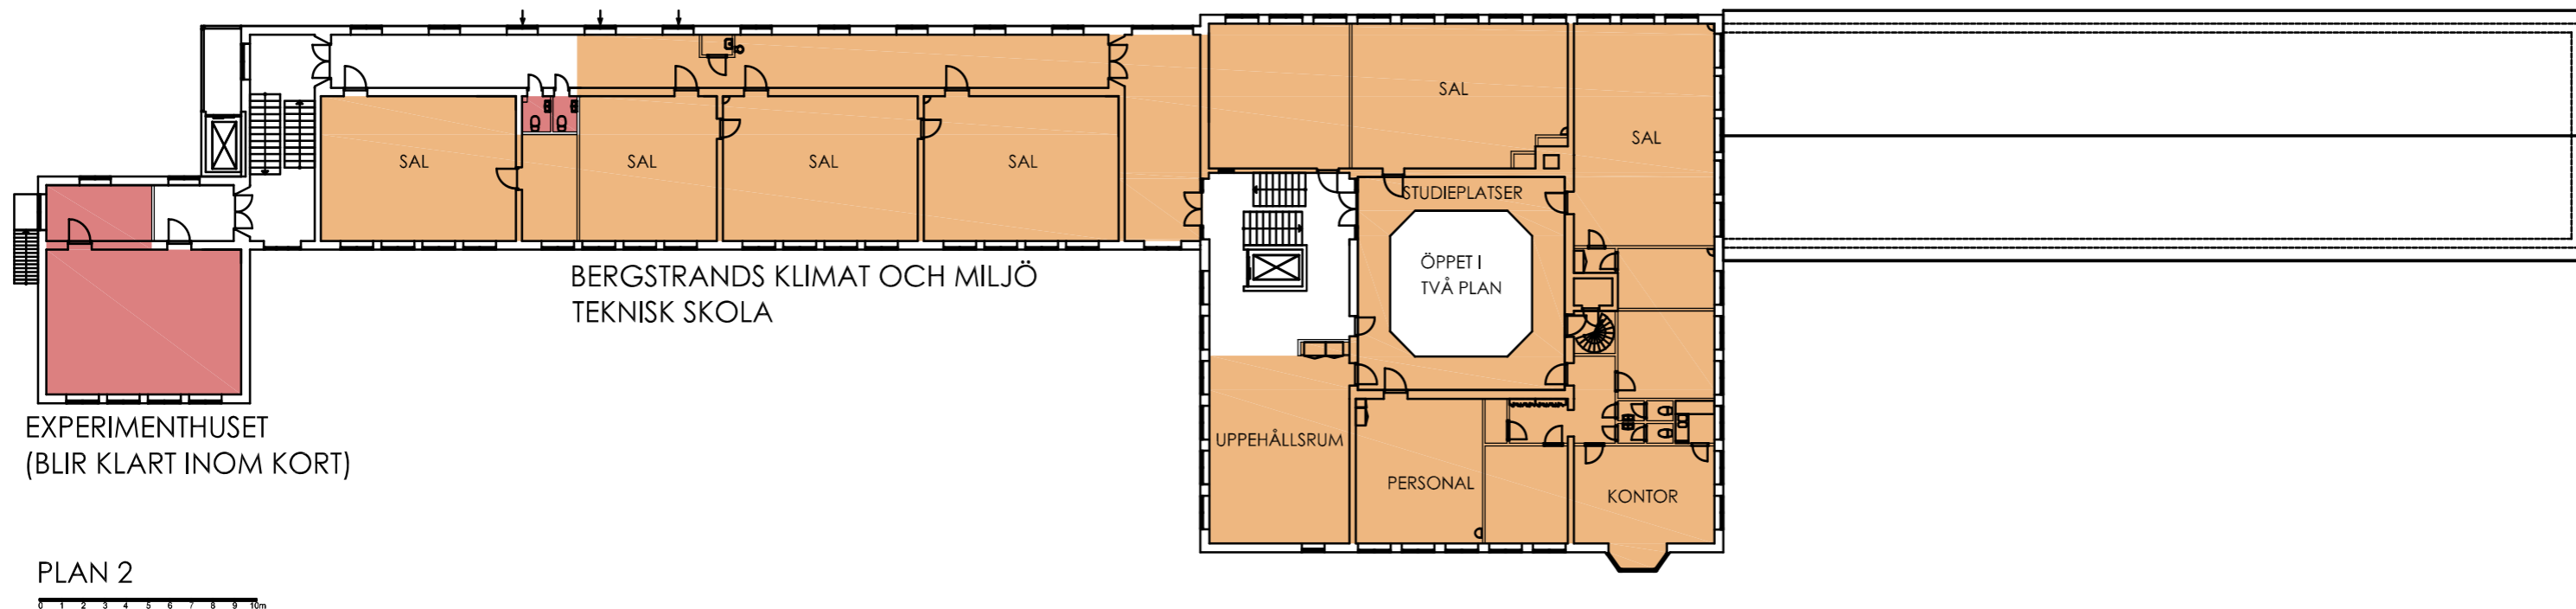


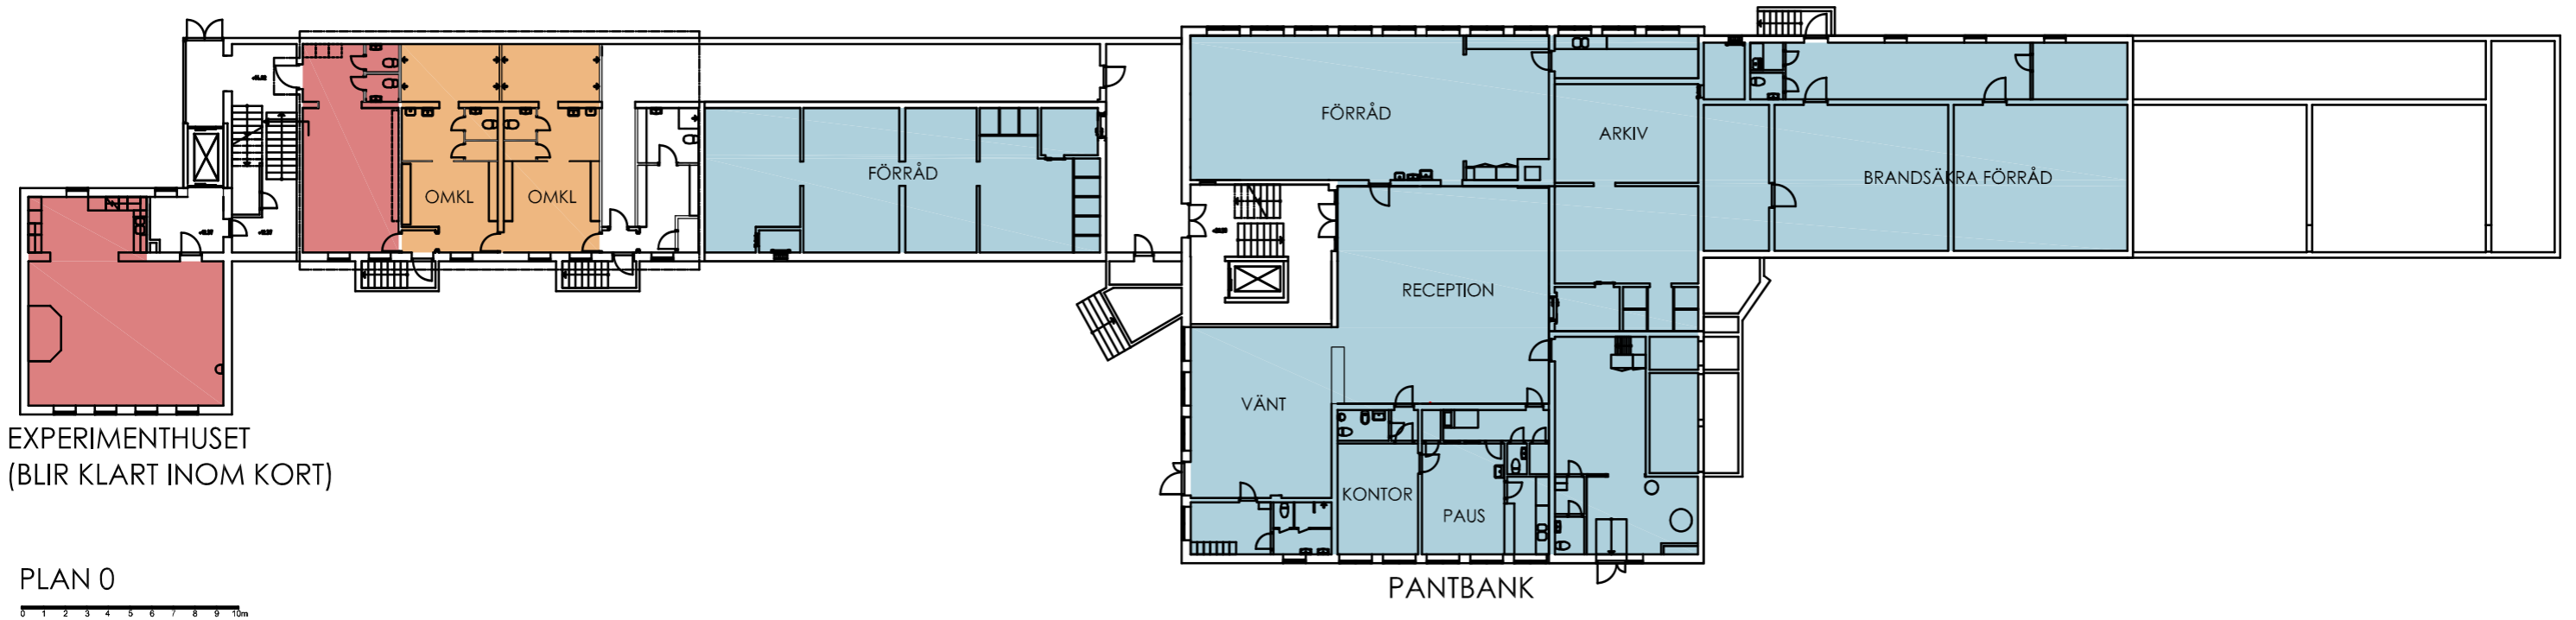


# KIKEBOSKOLAN IDÉSKISSER 2024.01.22



FASAD MOT SÖDER, ENTRÉFASAD

 

FASAD MOT NORR

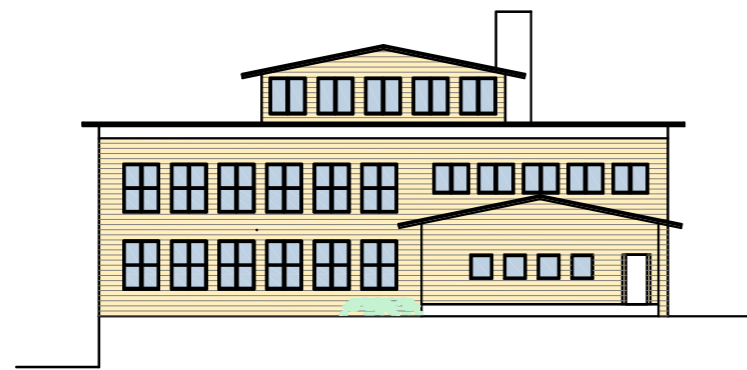

FASAD MOT ÖSTER



FASAD MOT VÄSTER

# KIKEBOSKOLAN IDÉSKISSER 2024.01.22